




1 3D View 1



2 3D View 2



5 3D View 4

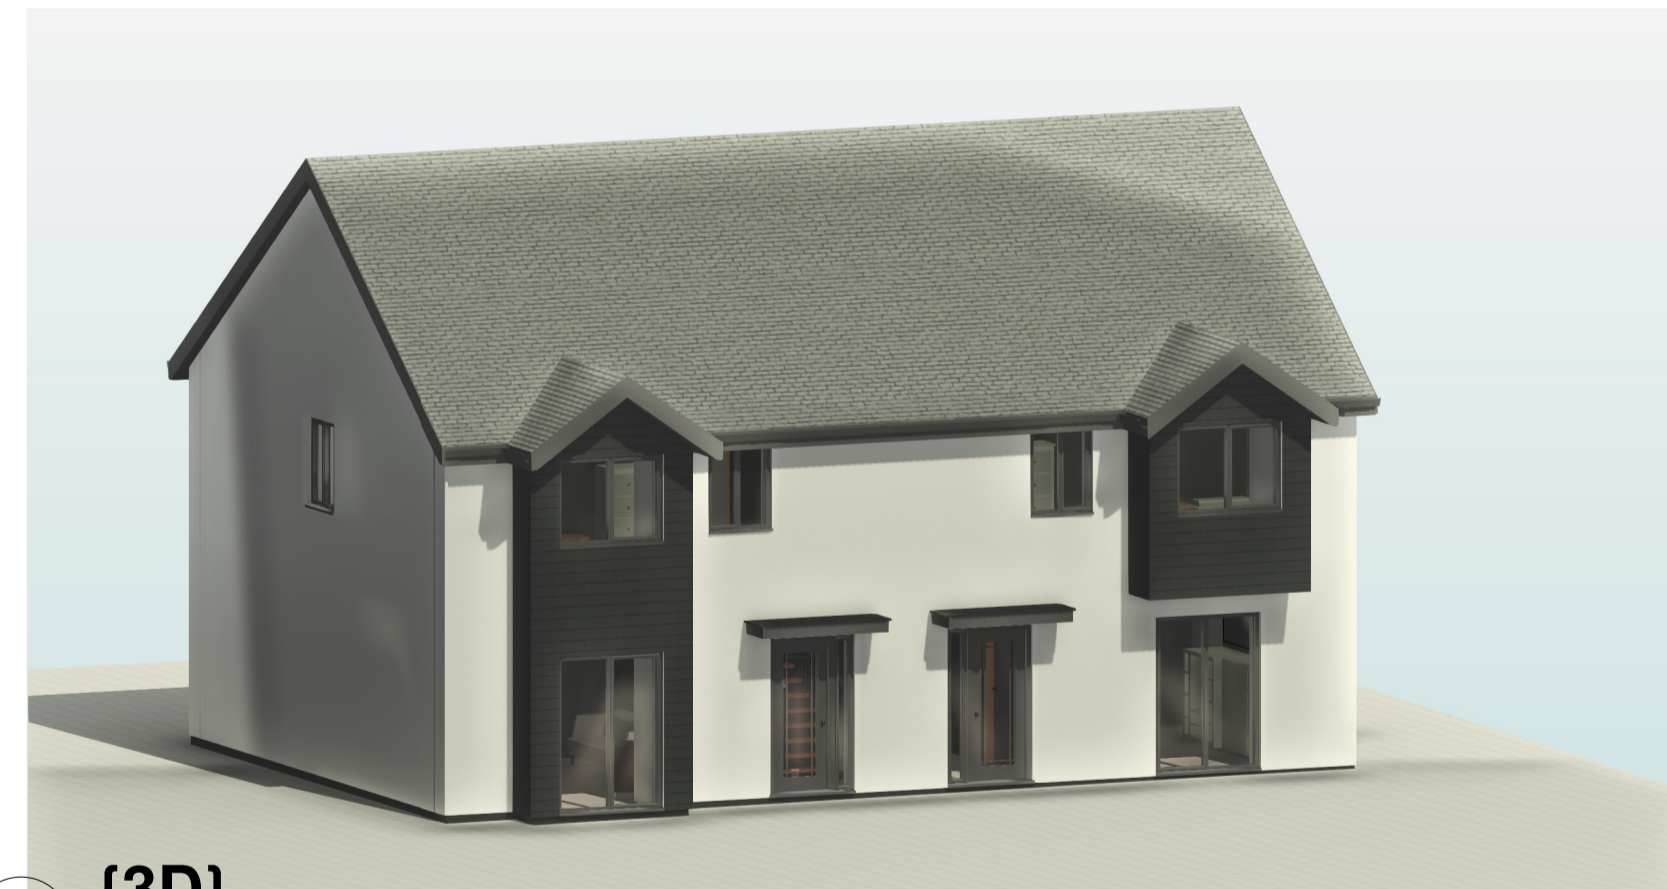

3 {3D}



4 3D View 3

Rev	Description	Date	Dr. by	App. by
				Checker

**Menai House**  
Holyhead Road  
Llanfairpwll  
Anglesey  
LL61 5UJ

01248 715006  
info@dewis.uk.co  
m  
www.dewis.uk.co  
m

Syrffewyr Siartredig Adeiladu  
Rheolwyr Proiect  
Ymgynghorwyr Pensaernïol  
Ymgynghorwyr Adeiladau Hanesyddol

Chartered Building Surveyors  
Project Managers  
Architectural Consultants  
Historic Building Consultants

Client  
**Adra (Tai) Cyf.**

Project  
**Garreg Frech,  
Llanfrothen**

Drawing  
3D Views 5P3B Semi Detached Units

Drwg. No. D746.SK25	Rev.	Scale	Drawn by RM
Plot Date 21.07.20	Size A1	Issue Status SKETCH	Approved by Checker

This drawing must be read in conjunction with all related drawings. All dimensions must be checked and verified on site before commencing any work or producing shop drawings. The originator should be notified immediately of any discrepancies. Only figured dimensions are to be worked to. This drawing is copyright and remains the property of DEWIS architecture.