


2 First Floor
1 : 50

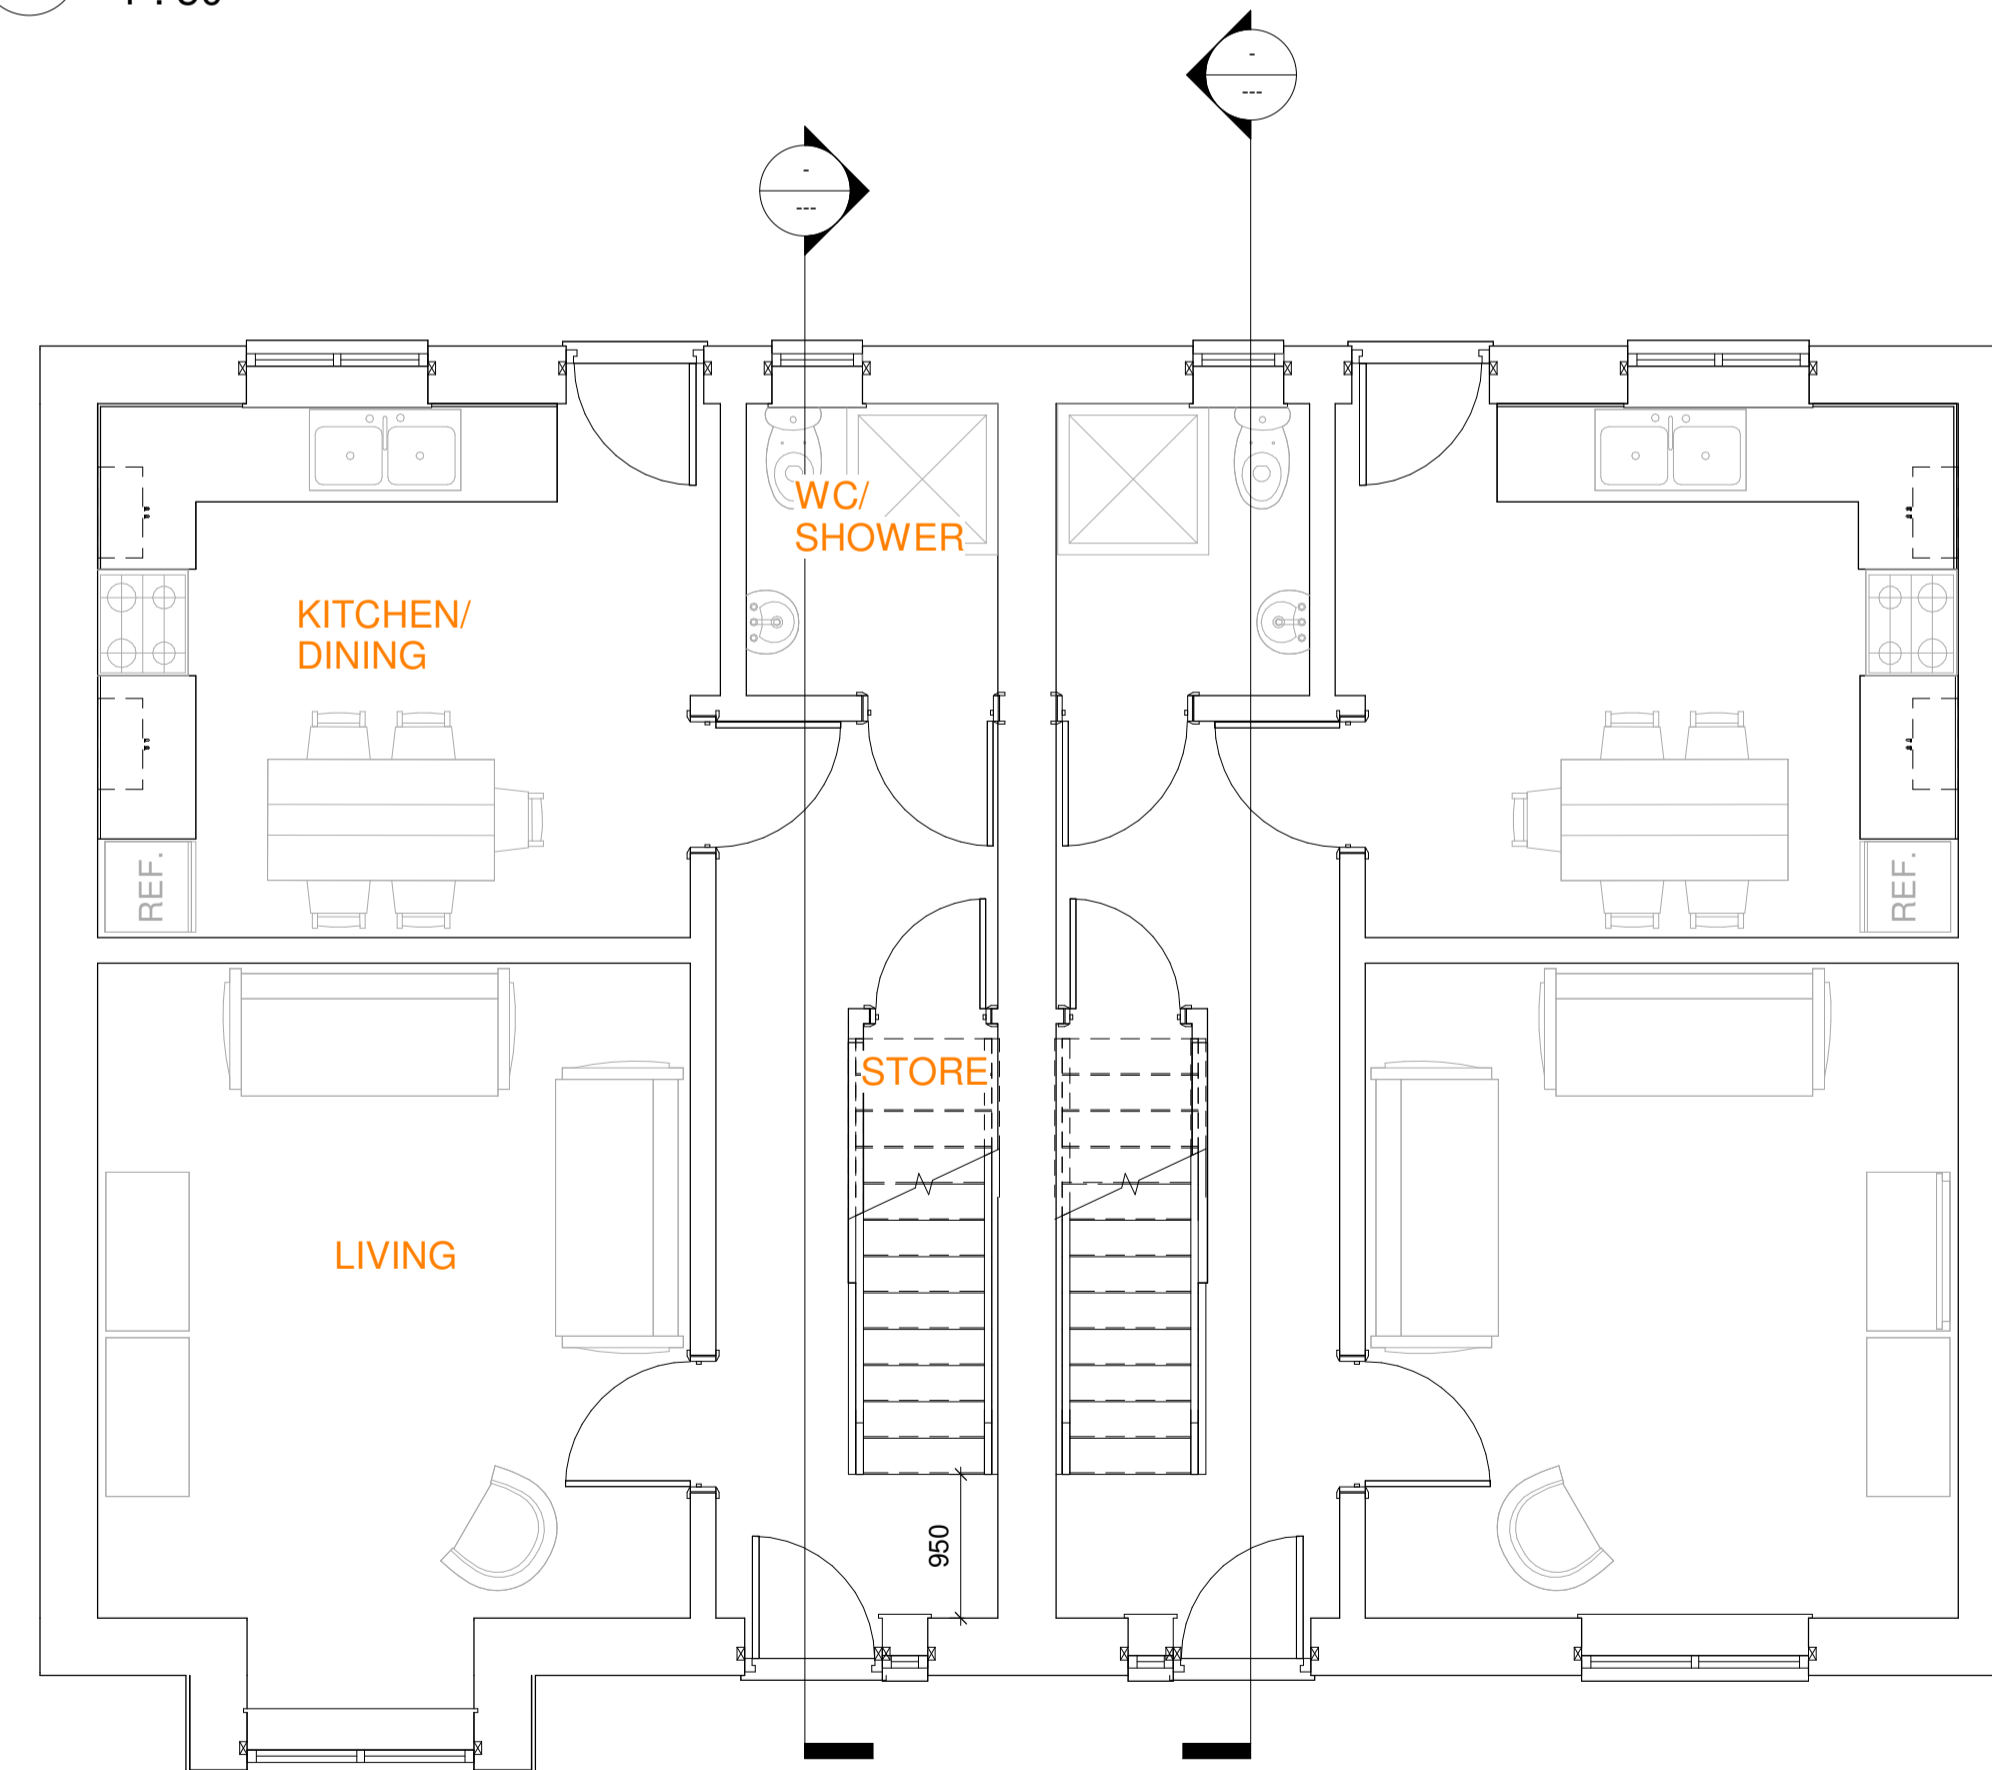

1 Ground Floor
1 : 50

Rev	Description	Date	Dr. by	App. by
				Checker



Menai House
Holyhead Road
Llanfairpwll
Anglesey
LL61 5UJ

01248 715006
info@dewis.uk.co
m
www.dewis.uk.co
m

Syrffwyr Siartredig Adeiladu
Rheolwyr Prosiect
Ymgynghorwyr Pensaernïol
Ymgynghorwyr Adeiladau Hanesyddol

Chartered Building Surveyors
Project Managers
Architectural Consultants
Historic Building Consultants

Client

Adra (Tai) Cyf.

Project

Garreg Frech,
Llanfrothen

Drawing

Proposed Plans 5P3B Semi Detached
Units

Drwg. No. D746.SK23	Rev.	Scale 1 : 50	Drawn by RM
------------------------	------	-----------------	----------------

Plot Date 21.07.20	Size A1	Issue Status SKETCH	Approved by Checker
-----------------------	------------	------------------------	------------------------

This drawing must be read in conjunction with all related drawings.
 All dimensions must be checked and verified on site before commencing
 any work or producing shop drawings.
 The originator should be notified immediately of any discrepancies.
 Only figured dimensions are to be worked to.
 This drawing is copyright and remains the property of DEWIS architecture.

